


FIRST FLOOR PLAN
SCALE: NOT TO SCALE

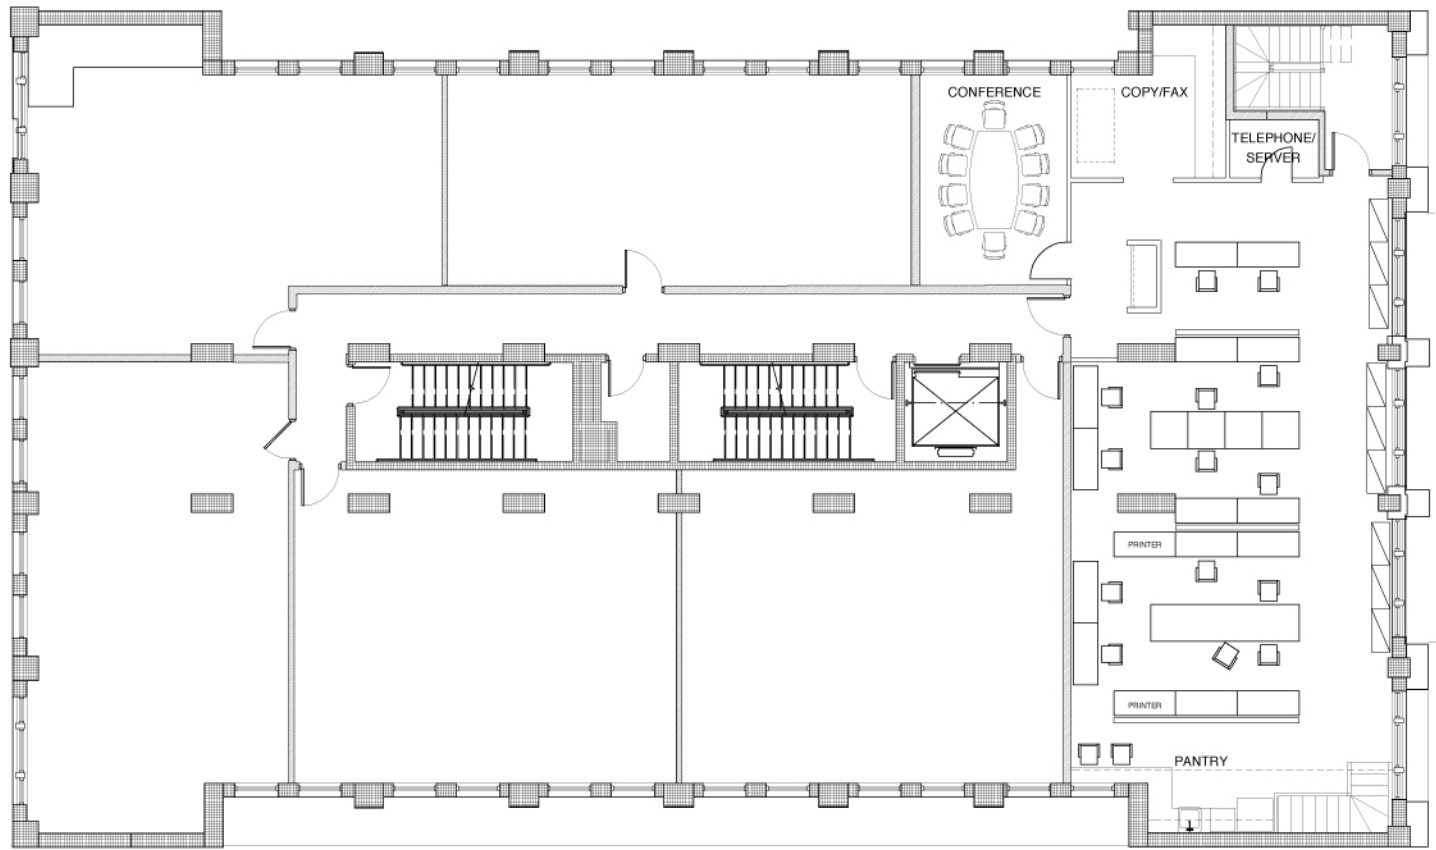

SECOND FLOOR PLAN
SCALE: NOT TO SCALE